



PERSPECTIVE VIEW

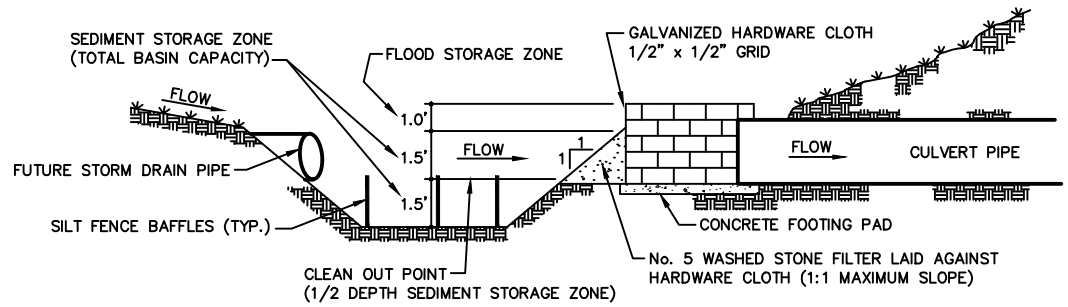

SECTION VIEW

USE OF CATCH BASIN RISER/FILTER ON FILL SITES

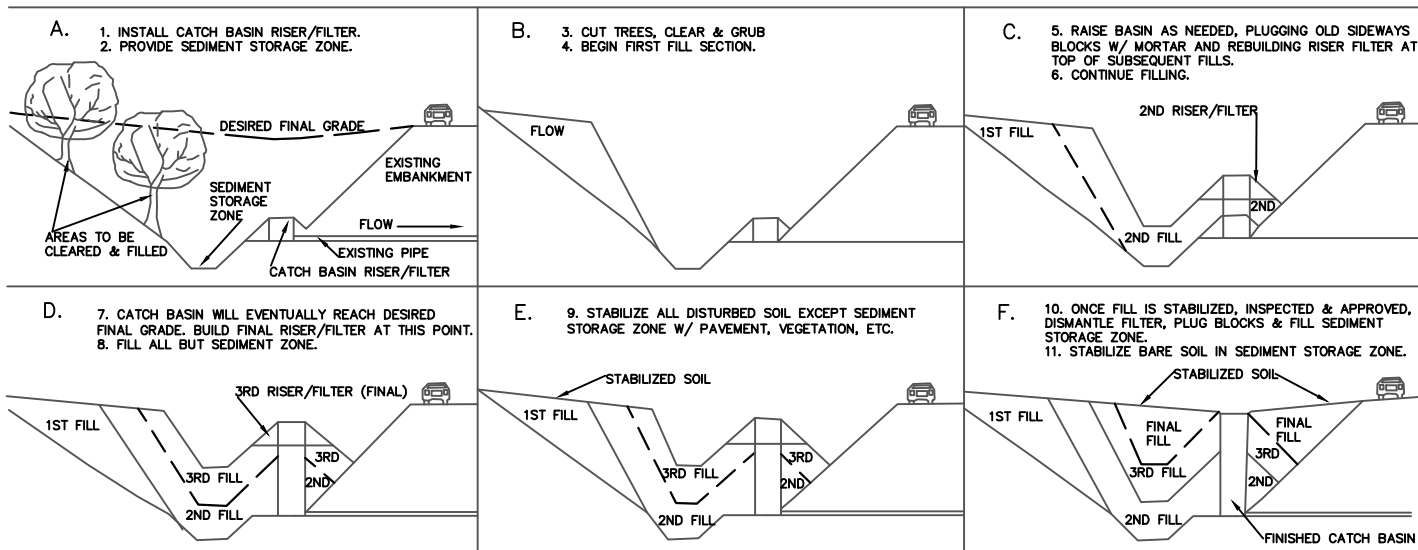

EFFECTIVE: 01/31/08

**STANDARD CATCH BASIN RISER/FILTER**